

ENERGY WEST
MINING COMPANY
HUNTINGTON, UTAH 84528

DES-BEE-DOVE MINE
SEDIMENTATION POND
CHANNEL RECLAMATION

DRAWN BY: K. LARSEN

700-1

SCALE: 1" = 40'

DRAWING #:

DATE: FEBRUARY 25, 2005

SHEET 1 OF 1


REV. _____

NOTE:
THIS DRAWING REPRESENTS FINAL RECLAMATION
TOPOGRAPHY OF THE POND AND SUBSOIL PILE
ONLY. THE ACCESS ROAD IS REPRESENTED BY
TYP. DRAWING IN R645-301-500; ENGINEERING.

RECEIVED

AUG 29 2005

DIV. OF OIL, GAS & MINING

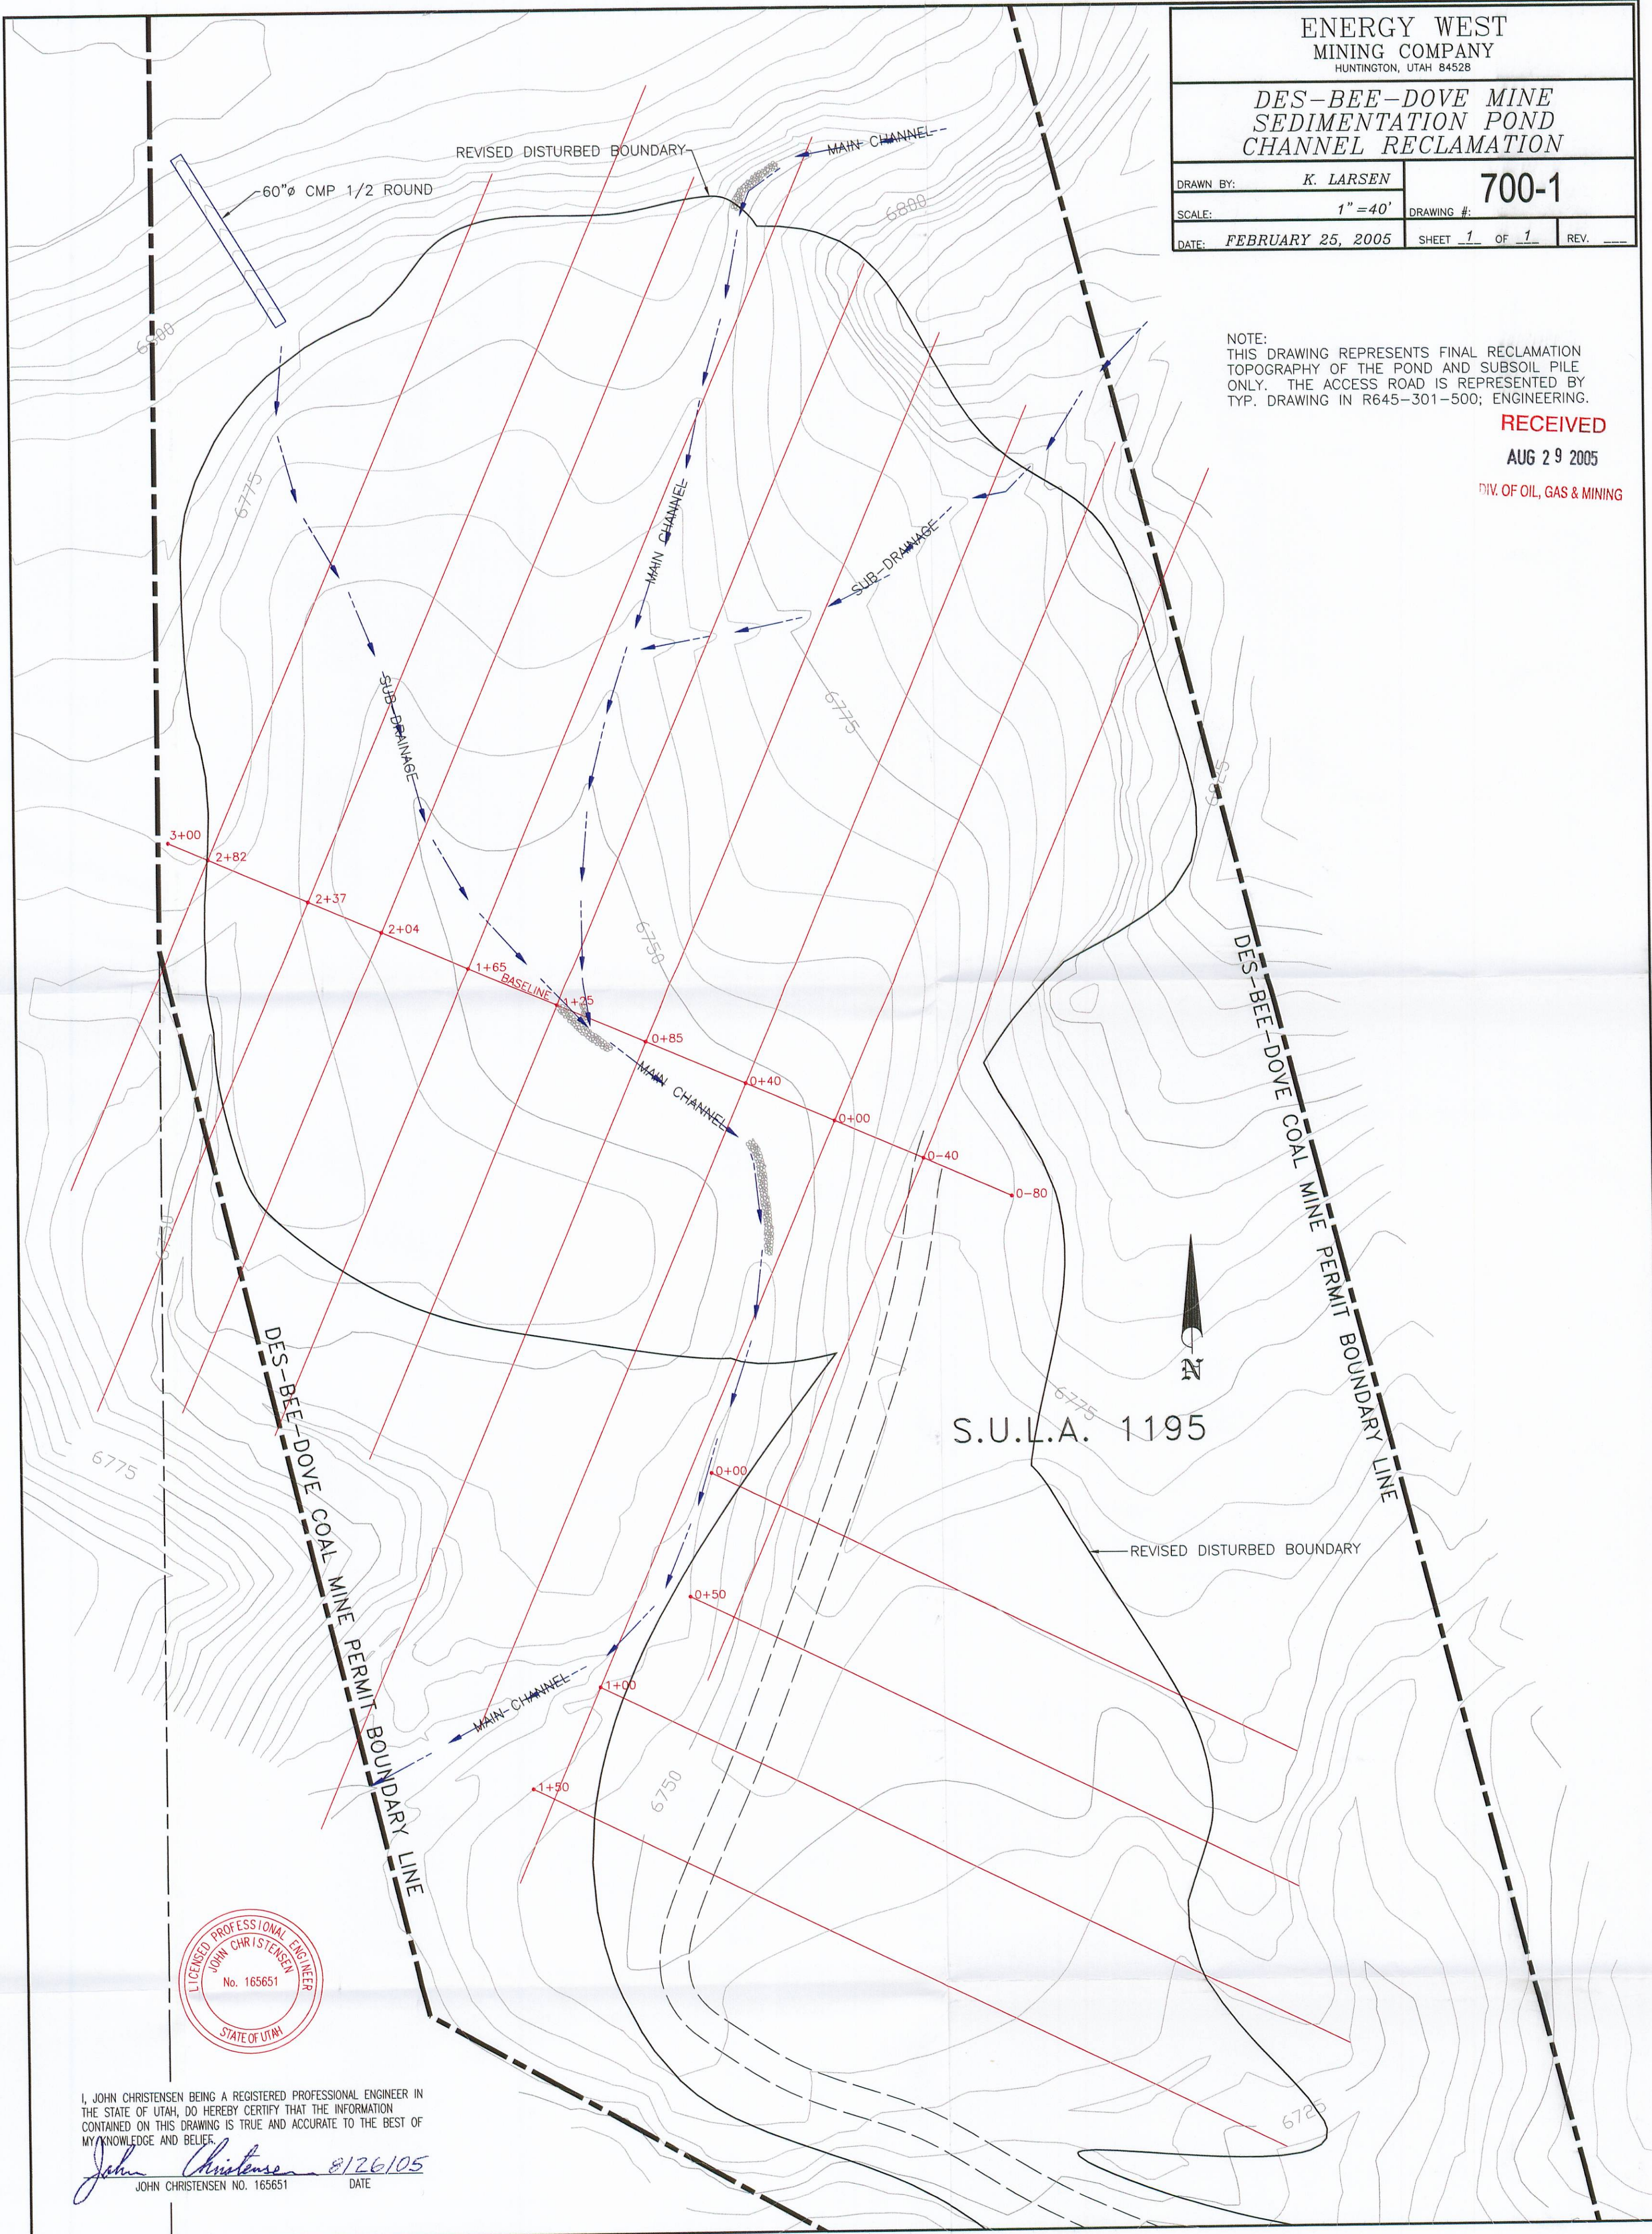

I, JOHN CHRISTENSEN BEING A REGISTERED PROFESSIONAL ENGINEER IN
THE STATE OF UTAH, DO HEREBY CERTIFY THAT THE INFORMATION
CONTAINED ON THIS DRAWING IS TRUE AND ACCURATE TO THE BEST OF
MY KNOWLEDGE AND BELIEF.

John Christensen 8/26/05
JOHN CHRISTENSEN NO. 165651 DATE